



കേരള സർക്കാർ

നം. സി1 /171/2017/ ഐ & പി ആർ

ഇൻഫർ മേഷൻ പബ്ലിക് റിലേഷൻസ്(സി)
വകുപ്പ്, തിരുവനന്തപുരം, തീയതി 18/09/2017

ഡിസൈൻ / ഫാബ്രിക്കേറ്റർമാരുടെ ശ്രദ്ധയ്ക്ക്

2017 നവംബർ 14 മുതൽ 27 വരെ ന്യൂഡൽഹി പ്രഗതി മൈതാനിയിൽ നടക്കുന്ന ഭാരത അന്താരാഷ്ട്ര വ്യാപാരമേള 2017 (ഐ.ഐ.റ്റി.എഫ് - 2017) മായി ബന്ധപ്പെട്ട് ഈ വർഷത്തെ മേളയിലെ കേരള പവലിയന്റെ ജോലികൾ (താത്കാലിക മുഖപ്പ് (Facade), സെൻട്രൽ തീം ഏര്യ (Central Theme) ,പൊതുവായ ഡിസൈനിങ് എന്നിവ ഈ വർഷത്തെ മേളയുടെ വിഷയമായ സ്റ്റാർട്ട് അപ്പ് ഇന്ത്യ (Startup India) എന്നതിനെ ആസ്പദമാക്കി ഡിസൈൻ ചെയ്യുന്നതിന് താല്പര്യമുള്ള ഏജൻസികളിൽ/വ്യക്തികളിൽ നിന്നും ഡിസൈൻ ക്ഷണിക്കുന്നു.

താല്പര്യമുള്ള ഏജൻസികൾ/വ്യക്തികൾ സെപ്റ്റംബർ 25, 3 PM ന് സെക്രട്ടേറിയറ്റിലെ പി ആർ ചേംബറിൽ ഇൻഫർ.മേഷൻ & പബ്ലിക് റിലേഷൻസ് വകുപ്പ് പ്രിൻസിപ്പൽ സെക്രട്ടറി മുമ്പാകെ 3 D മോഡൽ മാതൃകകൾ സമർപ്പിക്കേണ്ടതാണ്. മാതൃകയോടൊപ്പം തീമിനെ/വിഷയത്തെ കുറിച്ചുള്ള വിശദാംശങ്ങളും വിശദമായ എസ്റ്റിമേറ്റും സമർപ്പിക്കേണ്ടതാണ്. തെരഞ്ഞെടുക്കുന്ന ഡിസൈൻ സമർപ്പിച്ചവർ തന്നെ ഇതിന്റെ ഫാബ്രിക്കേഷൻ വർക്കുകളും നിർവഹിക്കേണ്ടതാണ്. ഇതിനായുള്ള ചെലവ് വകുപ്പ് വഹിക്കുന്നതാണ്.

കൂടുതൽ വിവരങ്ങൾക്ക് : www.prd.kerala.gov.in

ഫോൺ നം. 0471 2518013, 2518447, 9496003239

**ഡോ.കെ. അമ്പാടി
ഡയറക്ടർ**

ഇൻഫർ മേഷൻ പബ്ലിക് റിലേഷൻസ് വകുപ്പ്



GOVERNMENT OF KERALA

No.C1/171/2017/I&PR

Information &
Public Relations (C) Department
Thiruvananthapuram,

Date : 18/09/2017

Attention Designers/Fabricators

Designs are invited from Artists/designers/Fabricators for designing and fabrication of Facade and central theme area of Kerala pavilion, Pragati Maidan, New Delhi in connection with India International Trade Fair-2017 (2017 November 14 - 27) based on the current years subject "**Startup India**".

The miniature 3 D models on the basis of the above subject of India International Trade Fair-2017 should be demonstrated before the Principal Secretary, Information & Public Relations Department, Government Secretariat, Thiruvananthapuram on **25/09/2017, 3.00 PM.** The theme note and detailed estimate, should be submitted along with the 3D models.

For more details : www.prd.kerala.gov.in

Phone : 0471 2518013, 2518447, 9496003239



Dr.K.Ampady
DIRECTOR

Information &
Public Relations Department

IITF - 2017

HANGAR 15 (LAKE)


HALL SPECIALISATION	
HANGAR HALL - 6	STATE PAVILION & MISC

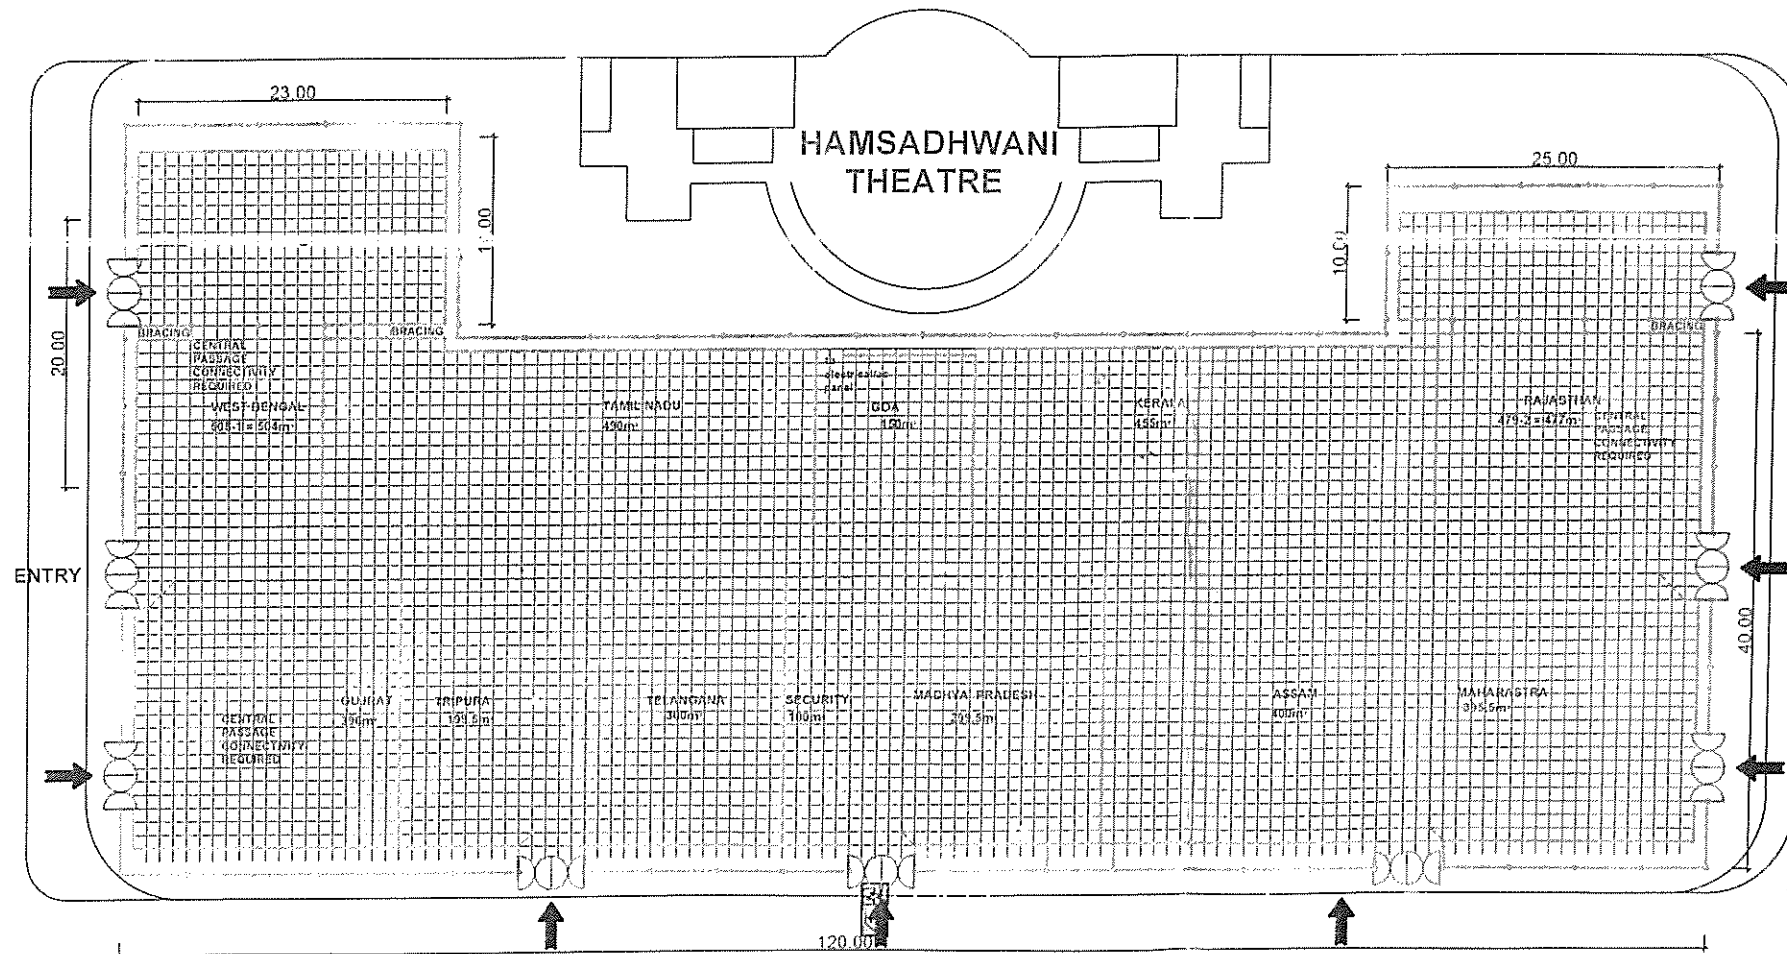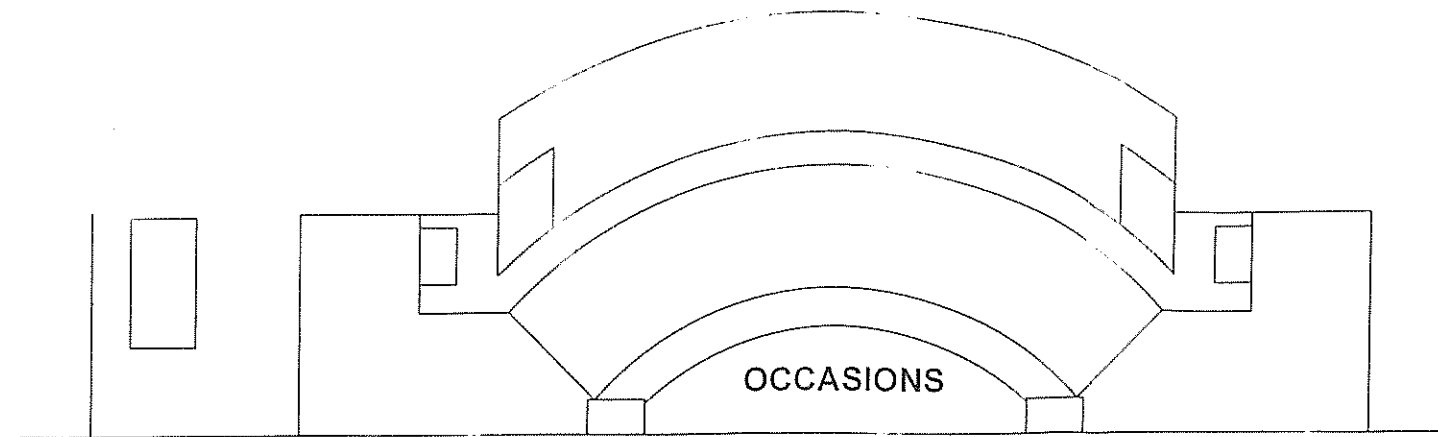

- NOTES:**
1. ALL ENTRY GATES ARE ALSO EXITS FOR EMERGENCY & GENERAL PURPOSES.
 2. ALL PAVILIONS MUST ENSURE DIRECT CONNECTIVITY WITH CENTRAL PASSAGES FROM ENTRY GATE OUTSIDE IN THEIR PAVILION.
 3. PAVILIONS MAY DESIGN GATE FEATURE / ENTRY OF THEIR PAVILION, AND GET IT APPROVED BY ITPO.
 4. MAXIMUM HEIGHT INSIDE HANGAR (SUBJECT TO APPROVAL):
 - A. ALONG PERIPHERY OF HANGAR: 2.4M
 - B. MAX. HEIGHT: 4M

HALL 8-11

PROJECT TITLE & KEY PLAN
 IITF 2017
 LAYOUT PLAN HANGAR 15
 (MANSAROVAR LAKE)
 PRAGATI MAIDAN, NEW DELHI

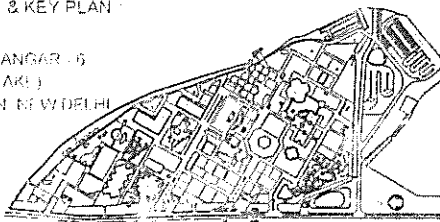

DATE: 27.03.2017	SCALE: FIT TO PAPER	DRAWING NO.:	NORTH:
		IITF-2017, HANGAR	

NOTE:
 THIS DRG. IS THE PROPERTY OF ITPO. IT SHALL BE USED ONLY FOR THE PURPOSE FOR WHICH IT HAS BEEN ISSUED BY THE ARCHITECTURE DEPARTMENT. AMENDMENTS IF ANY REQUIRED IN THE LAYOUT PLAN SHALL BE GOT APPROVED FROM ARCHITECTURE DEPARTMENT.
 CONSTRUCTION WITH LOCATED STALL SHELL SCHEME / BARE / OUTDOOR OPEN SPACE BY THE PARTICIPANTS / AGENCIES, SHALL BE AS PER ARCHITECTURE & ENGG. GUIDE LINE & CONTROLS OF ITPO.
 THE DESIGN OF THE BARE STANDS ARE TO BE GOT APPROVED FROM ARCHITECTURE DEPARTMENT.
 NO SURVEILLING OF STALLS IS PERMITTED BY ITPO.

S. NO.	REVISION	DATE
SAURABH SHARMA <small>BY: V.A.GER. ARCHT.</small>	PARMINDER KAMR <small>BY: V.A.GER. ARCHT.</small>	BRIJ LAL <small>BY: GEN. MANAGER ARCHT.</small>

INDIA TRADE PROMOTION ORGANISATION
 ARCHITECTURE DEPARTMENT
PRAGATI MAIDAN, N. DELHI.

LAYOUT OF PRAGATI MAIDAN


IITF 2017

F&B RETAINED	LOCATION
F&B K-6	NEAR HALL-6
F&B K-9	NEAR HALL-12
FOOD COURT-2	WHOLE
OCCATIONS	NEAR LAKE
16 F&B VENDING OCCASIONS	NO. 23, 27, 30, 7, 6, 2 3, 4, 7, 5, 22 21, 20, 19, 18

AREA STATEMENT

PLACEMENT	HANGAR NO	HANGAR SIZE	AREA (sq.m)
HEALTH PAVILION	H1	40m x 50m	2000
HALL 20, HALL 17	H2	40m x 80m	3200
FOOD COURT 2	H3	40m x 50m	2000
VATIKA LAWN	H4	30m x 45m	1350
VATIKA LAWN	H5	15m x 45m	675
HALL 7H	H6	25m x 25m	625
LAKE HANGAR	H15	40m x 120m	4800
	H15A	25m x 15m	375
	H15B	25m x 10m	250
NEAR HALL 12A	H14	30m x 65m	1950
TOTAL			17225

PLACEMENT	OPEN AREA SIZE	AREA (sq.m)
OPEN out side H 7	O-7C	3472
	O-7D	1000

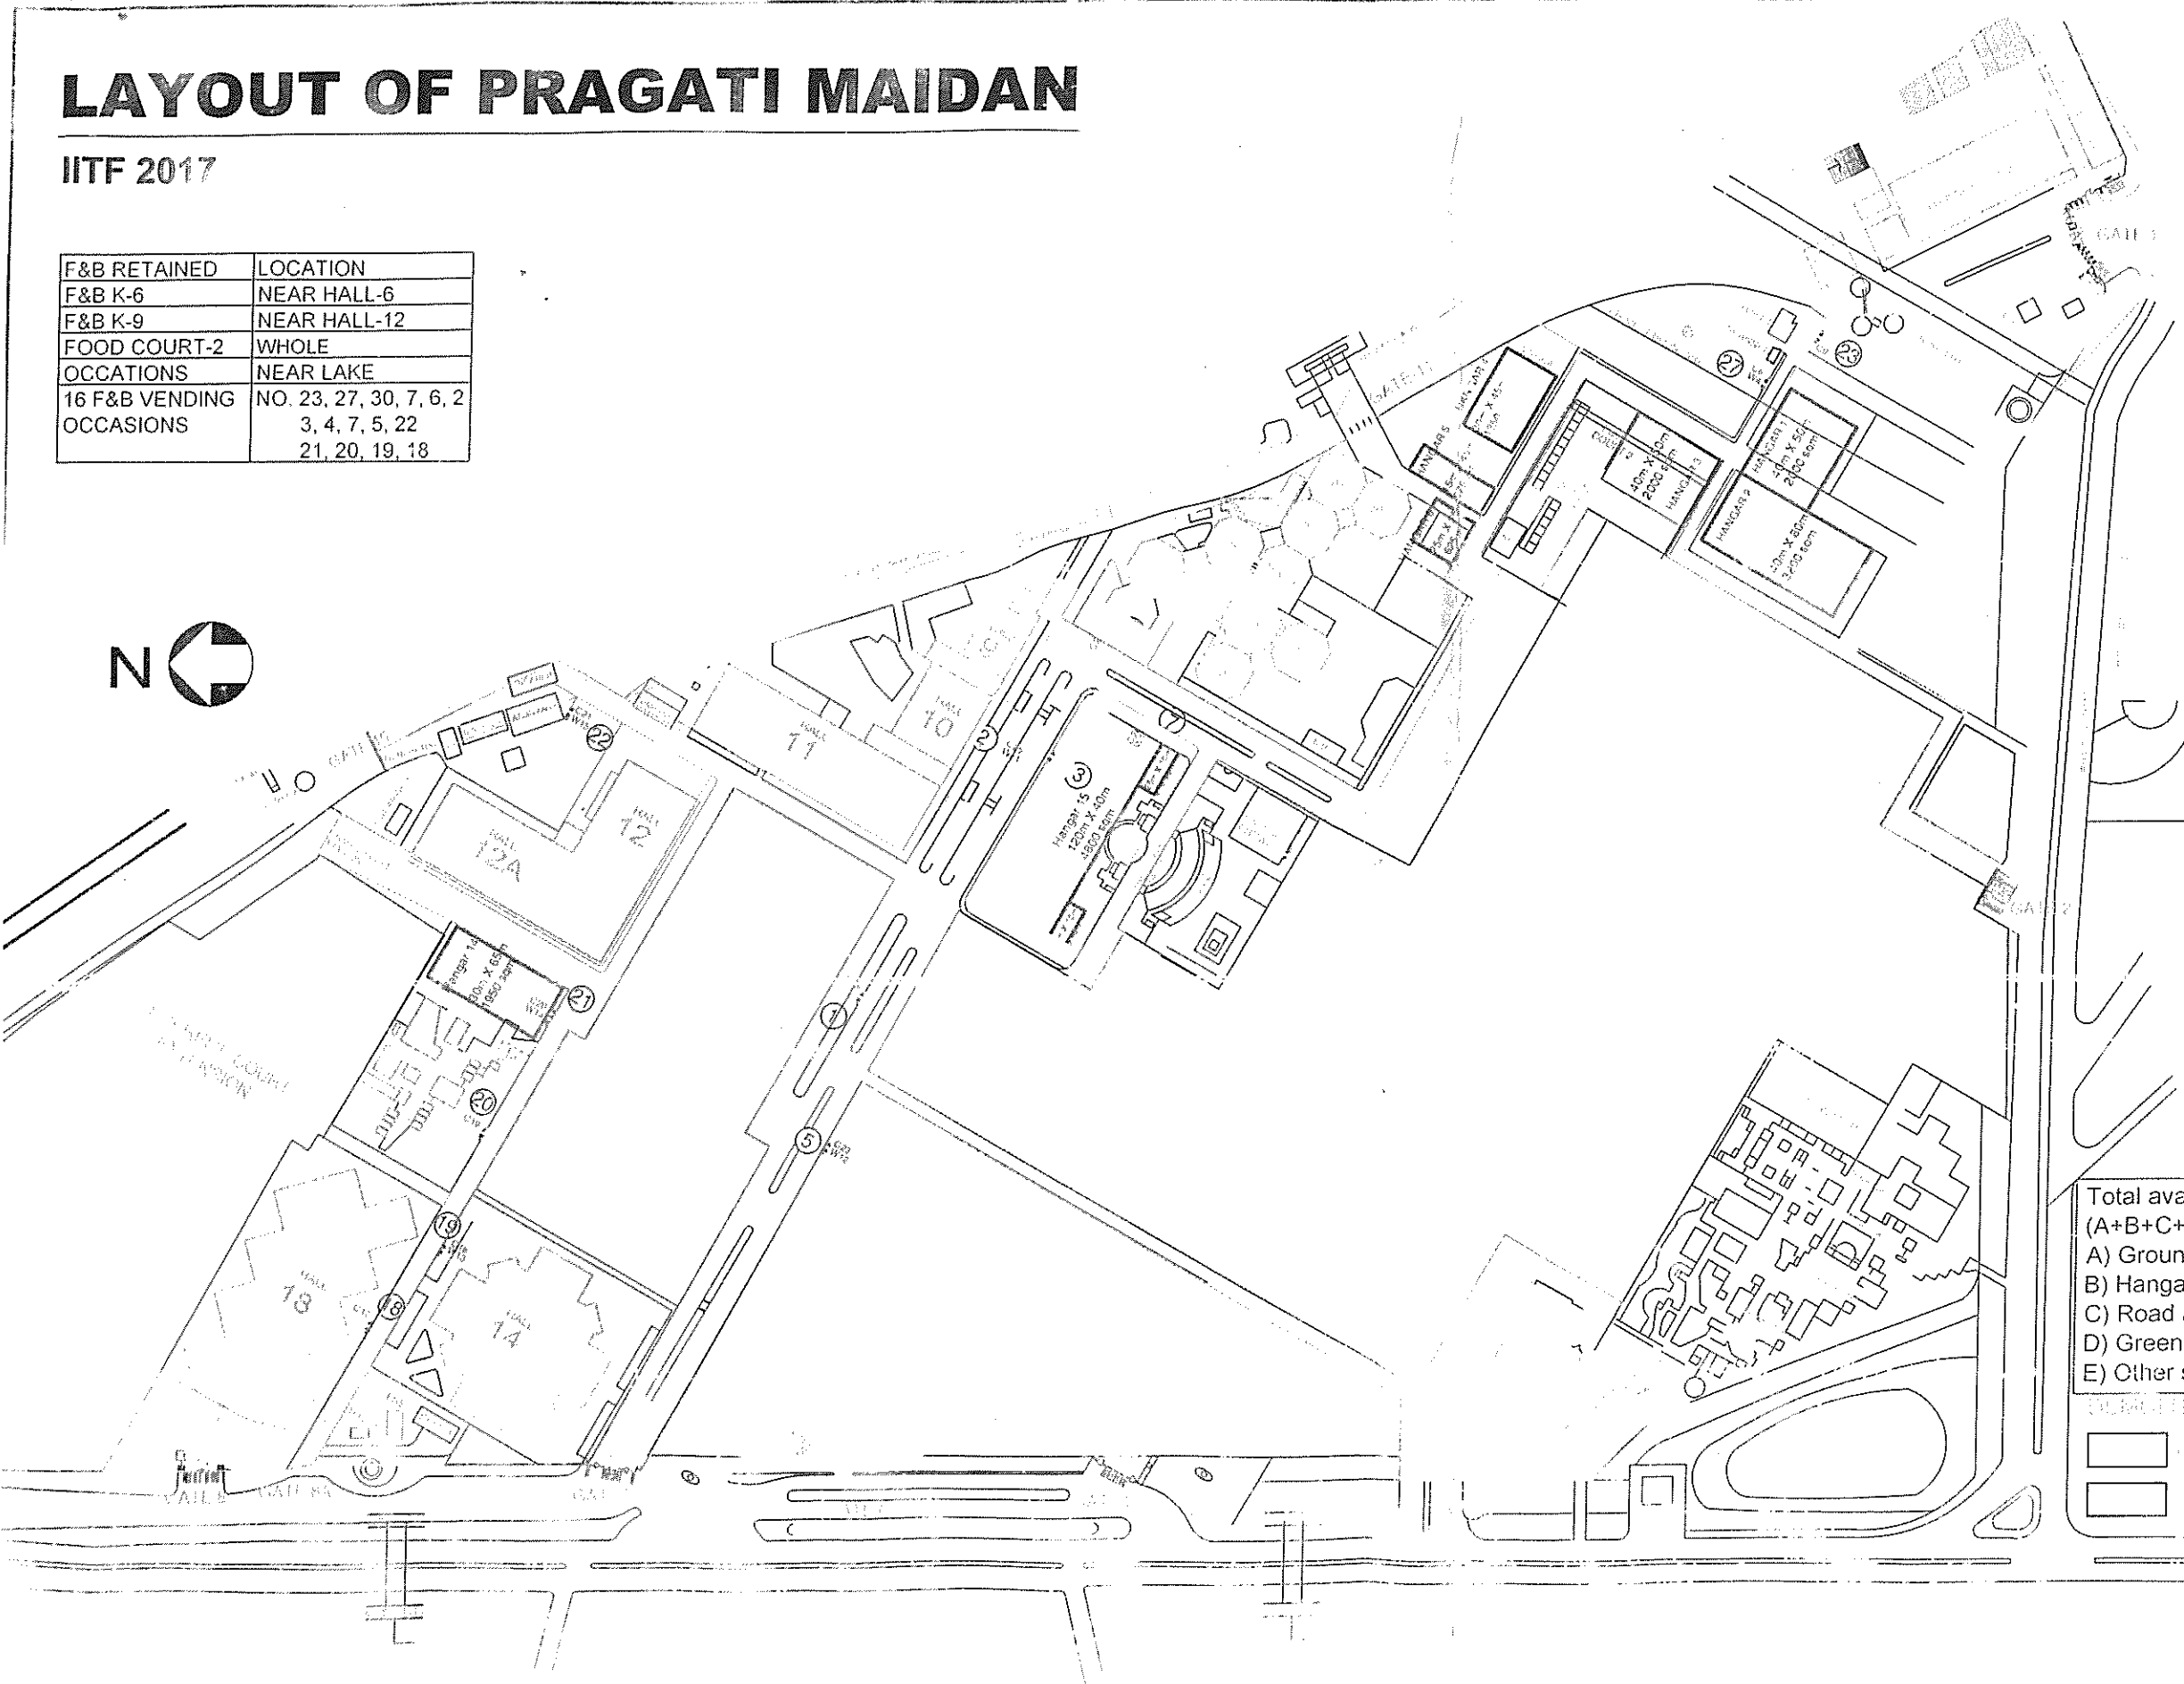

Total available Ground Area=
 (A+B+C+D+E)=57 Acres or 100%
 A) Ground floor area of retained structures : 10 Acres or 18%
 B) Hangars/ Open displays : 5 Acres or 9%
 C) Road area : 22 Acres or 39%
 D) Green area: 3 Acres or 5%
 E) Other services/Open areas: 17 Acres or 30%

